

LIGHT & VENT SCHEDULE			
NAME	AREA	REQ'D LIGHT	REQ'D VENT
DINING	35.19	2.82	1.41
LIVING	112.84	9.03	4.51
MASTER BEDROOM	123.75	9.90	4.95


SPECIAL UNIT PRINT
 I HEREBY CERTIFY THAT I HAVE
 THOROUGHLY REVIEWED THIS CONSTRUCTION
 PRINT AND CONFIRM THAT IT IS CORRECT

DEALER : _____
 CUSTOMER : _____
 DATE : _____

SPECIAL UNIT FOR
 DEALER: CABRILLO
 CUSTOMER: LOT 11 (SPEC)
 ACTUAL DIMENSIONS OF HOME
 15'-0" x 40'-0"



SITE 11

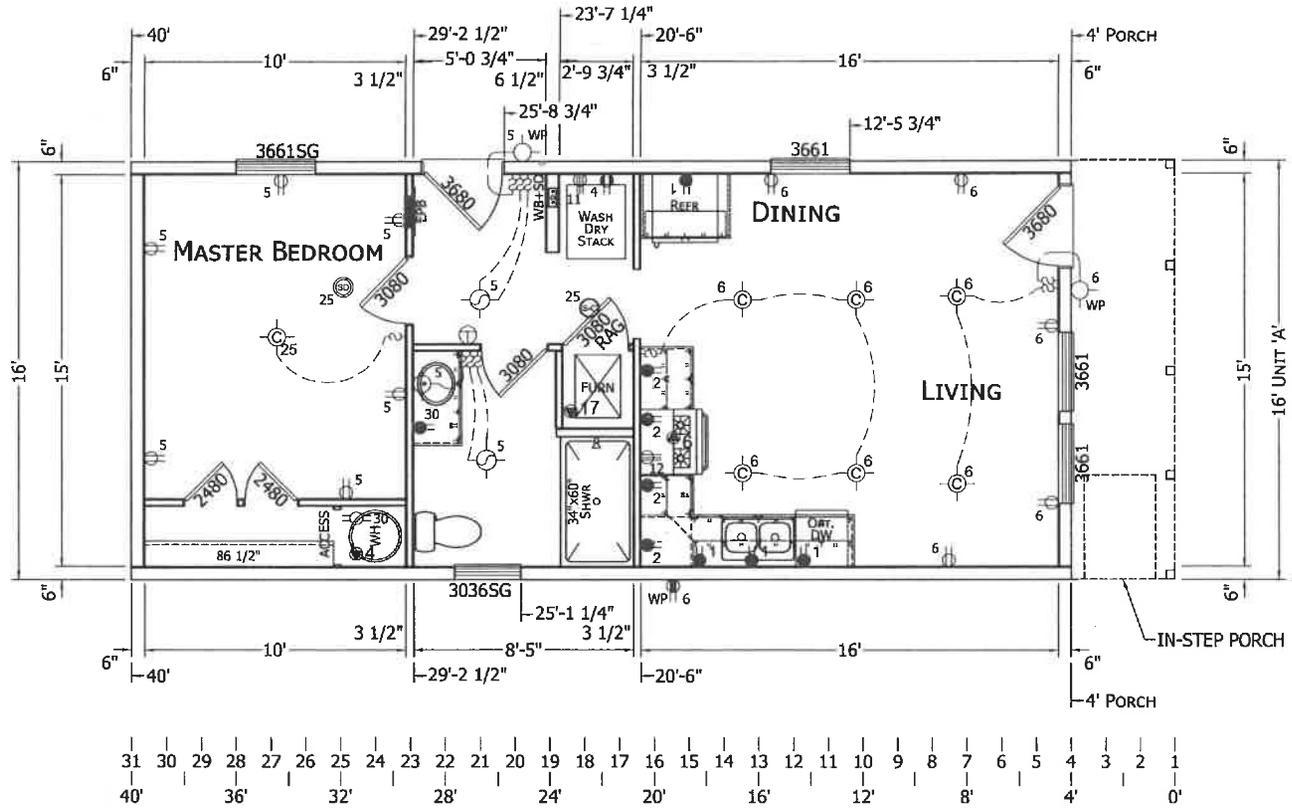

755 W. BIG BEAVER ROAD, SUITE 1000 TROY, MI 48064
 PHONE: 248-414-8200

MODIFICATIONS

PROJECT: 05-1640 HUD
 40'-0" x 16'-0"
 1 BD 1 BT

DRAWN BY: STAFF
 DATE: 04-26-24
 SCALE: 5/32" = 1'-0"

TITLE: FLOOR PLAN
 ELECTRICAL PLAN

FILENAME: 05-1640 HUD CABRILLO - LOT 11

SHEET: AP-101

PROPRIETARY AND CONFIDENTIAL
 THESE DRAWINGS AND SPECIFICATIONS ARE ORIGINAL
 PROPRIETARY AND CONFIDENTIAL MATERIALS OF CHAMPION
 COPYRIGHT © 1976-2024 BY CHAMPION