


**SPECIAL UNIT PRINT**  
 I HEREBY CERTIFY THAT I HAVE  
 THOROUGHLY REVIEWED THIS CONSTRUCTION  
 PRINT AND CONFIRM THAT IT IS CORRECT

DEALER: \_\_\_\_\_  
 CUSTOMER: \_\_\_\_\_  
 DATE: \_\_\_\_\_

SPECIAL UNIT FOR  
 DEALER: CABRILLO  
 CUSTOMER: LOT 12  
 ACTUAL DIMENSIONS OF HOME  
 23'-4" x 40'-0"



SITE 12

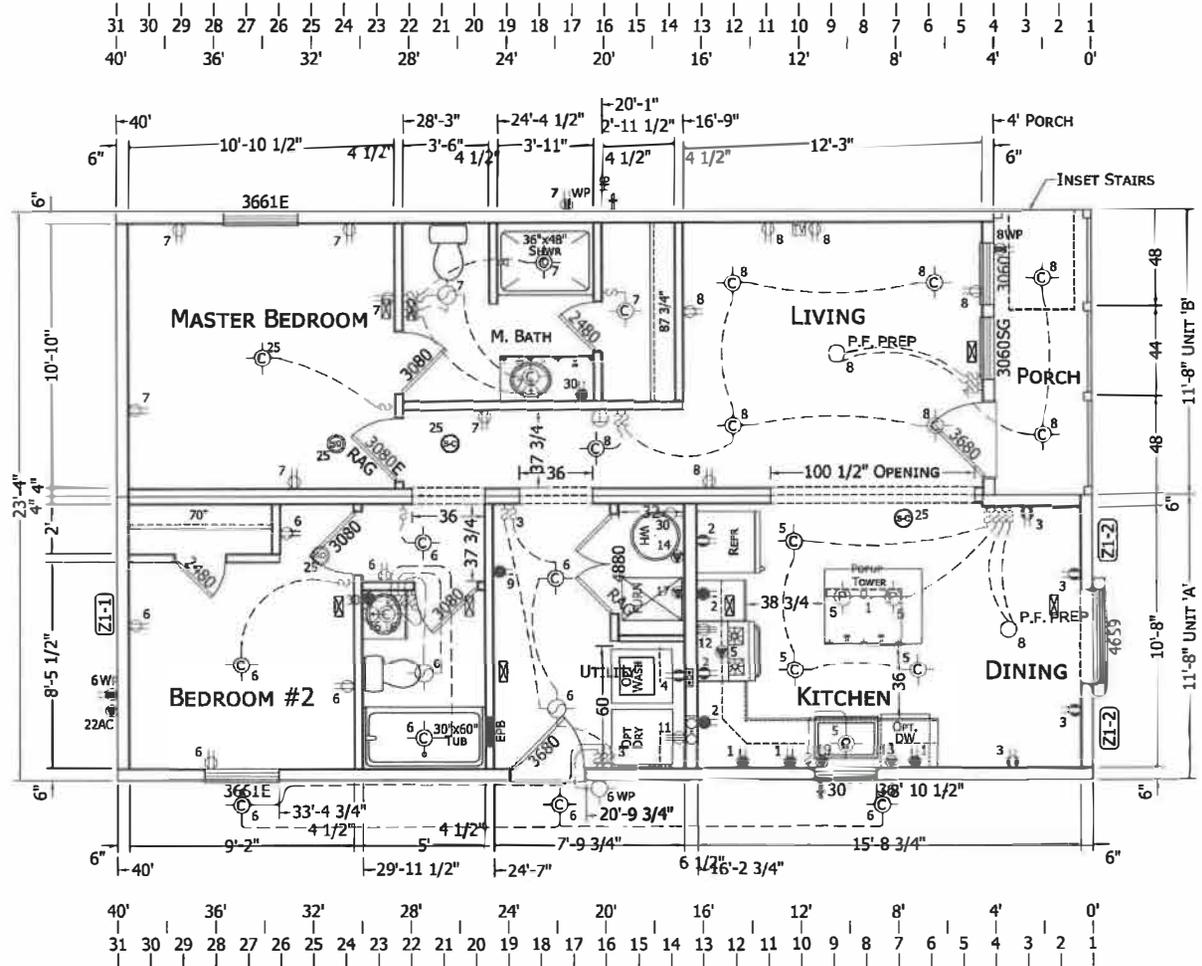

756 W. BIG BEAVER ROAD, SUITE 1000 TROY, MI 48064  
 PHONE: 248-614-8200

MODIFICATIONS

PROJECT: 05-2450 HUD  
 40'-0" x 23'-4"  
 2 BD 2 BT

DRAWN BY: STAFF  
 DATE: 04-26-24  
 SCALE: 5/32" = 1'-0"

TITLE: FLOOR PLAN  
 ELECTRICAL PLAN

FILENAME: 05-2450 HUD-CABRILLO-HIGHLAND LOT 12

SHEET: AP-101

PROPRIETARY AND CONFIDENTIAL  
 THESE DRAWINGS AND SPECIFICATIONS ARE ORIGINAL  
 PROPRIETARY AND CONFIDENTIAL MATERIALS OF CHAMPION  
 COPYRIGHT © 1976-2024 BY CHAMPION