



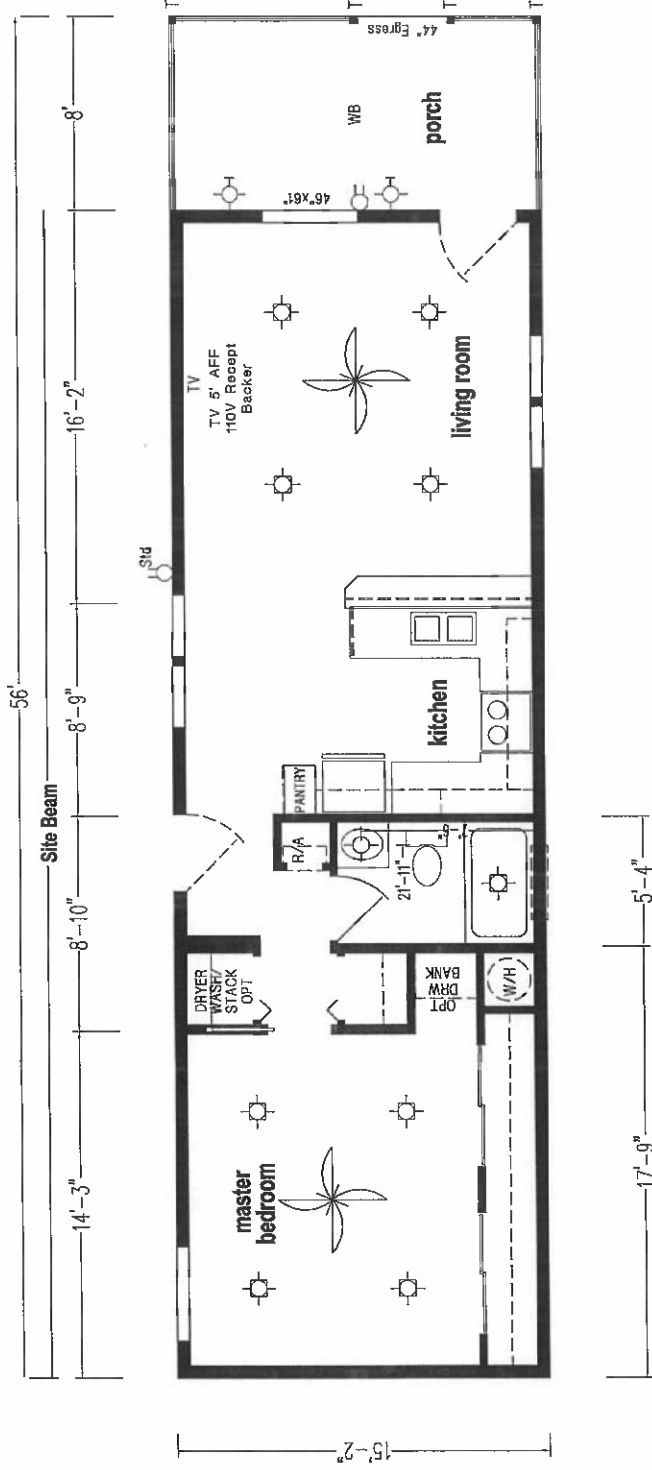

02/20/2024		2711 C	
SKYLINE		SKYLINE	
DRAWN BY: KS		WIND ZONE 38447#	
DATE: 02/20/2024		ROOF ZONE	
SHEET		OF	
DRAWING NUMBER		16-03176-06Q	
DIVISIONS		DESCRIPTION	
231 SUGARCREEK		5616-1CK-1B	
233 ARKANSAS CITY		Side to side	
235 SAN JACINTO		JOE -- Eduardo	
237 WOODLAND		Revision #3	
X 239 OCALA			
241 LEOLA			
243 LANCASTER			
245 McMINNVILLE			
Palm Terrace			
Lot #66			

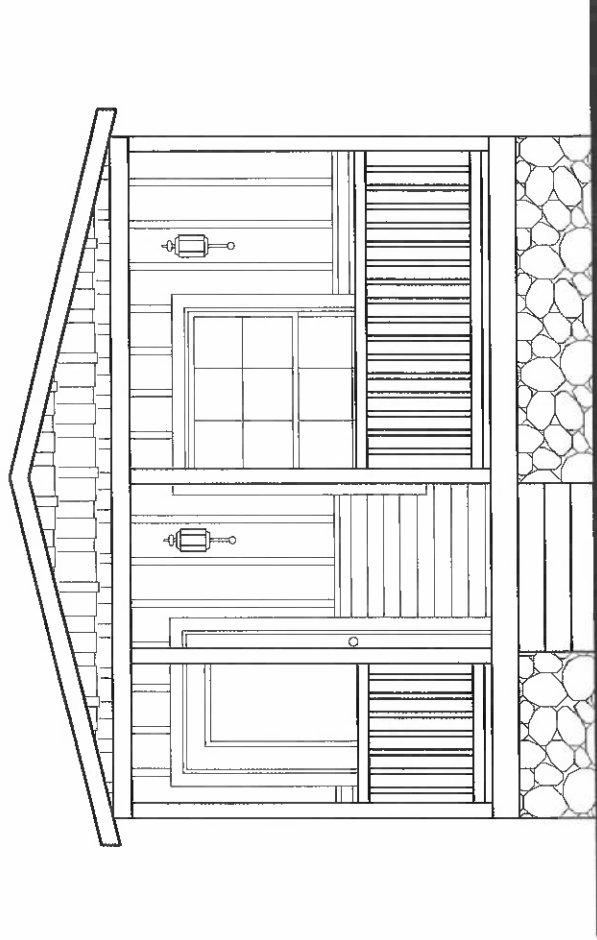

Front Elevation

Note:
Not to Scale

Palm Terrace
Lot #66

DIVISIONS		REVISIONS		SKYLINE	
111	341	552			
112	344	553			
115	345	571			
125	355	591			
131	528	612			
143	531				
163	535				
171	538				
181	538				
			Revision #1		
			February 20-2024		
			SHEET _____ OF _____		
			DRAWING NUMBER		
			2711 C		
			Elevations		
			52'0"		
			BOX LENGTH		
			DESCRIPTION		

DRAWN BY:
DATE
JOE

WIND
ZONE

ROOF
ZONE

