
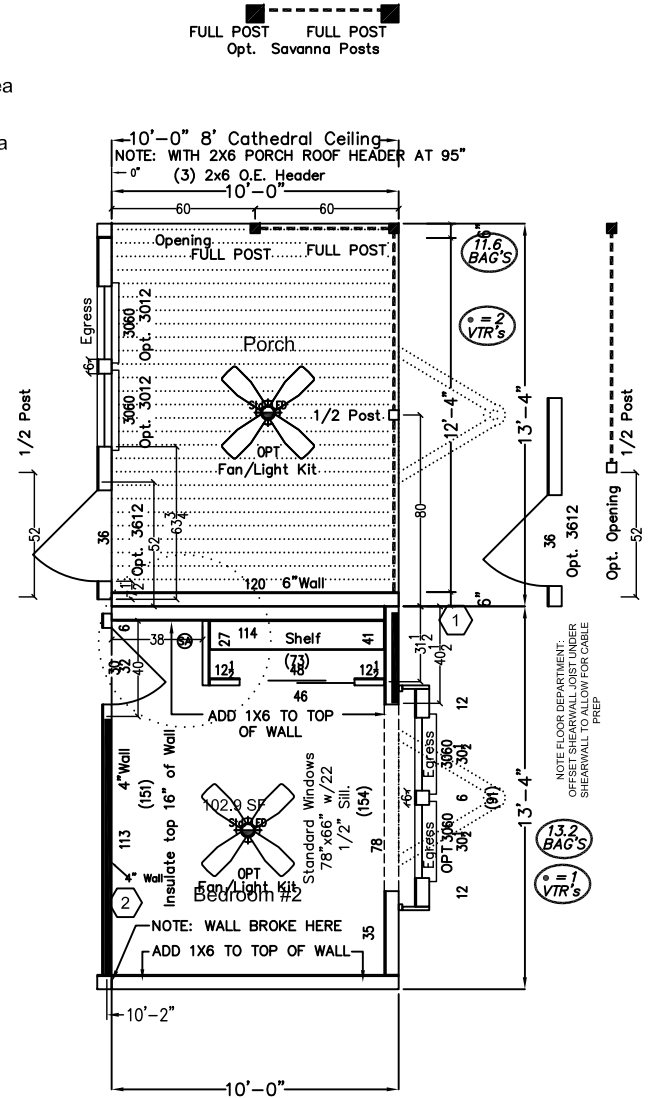


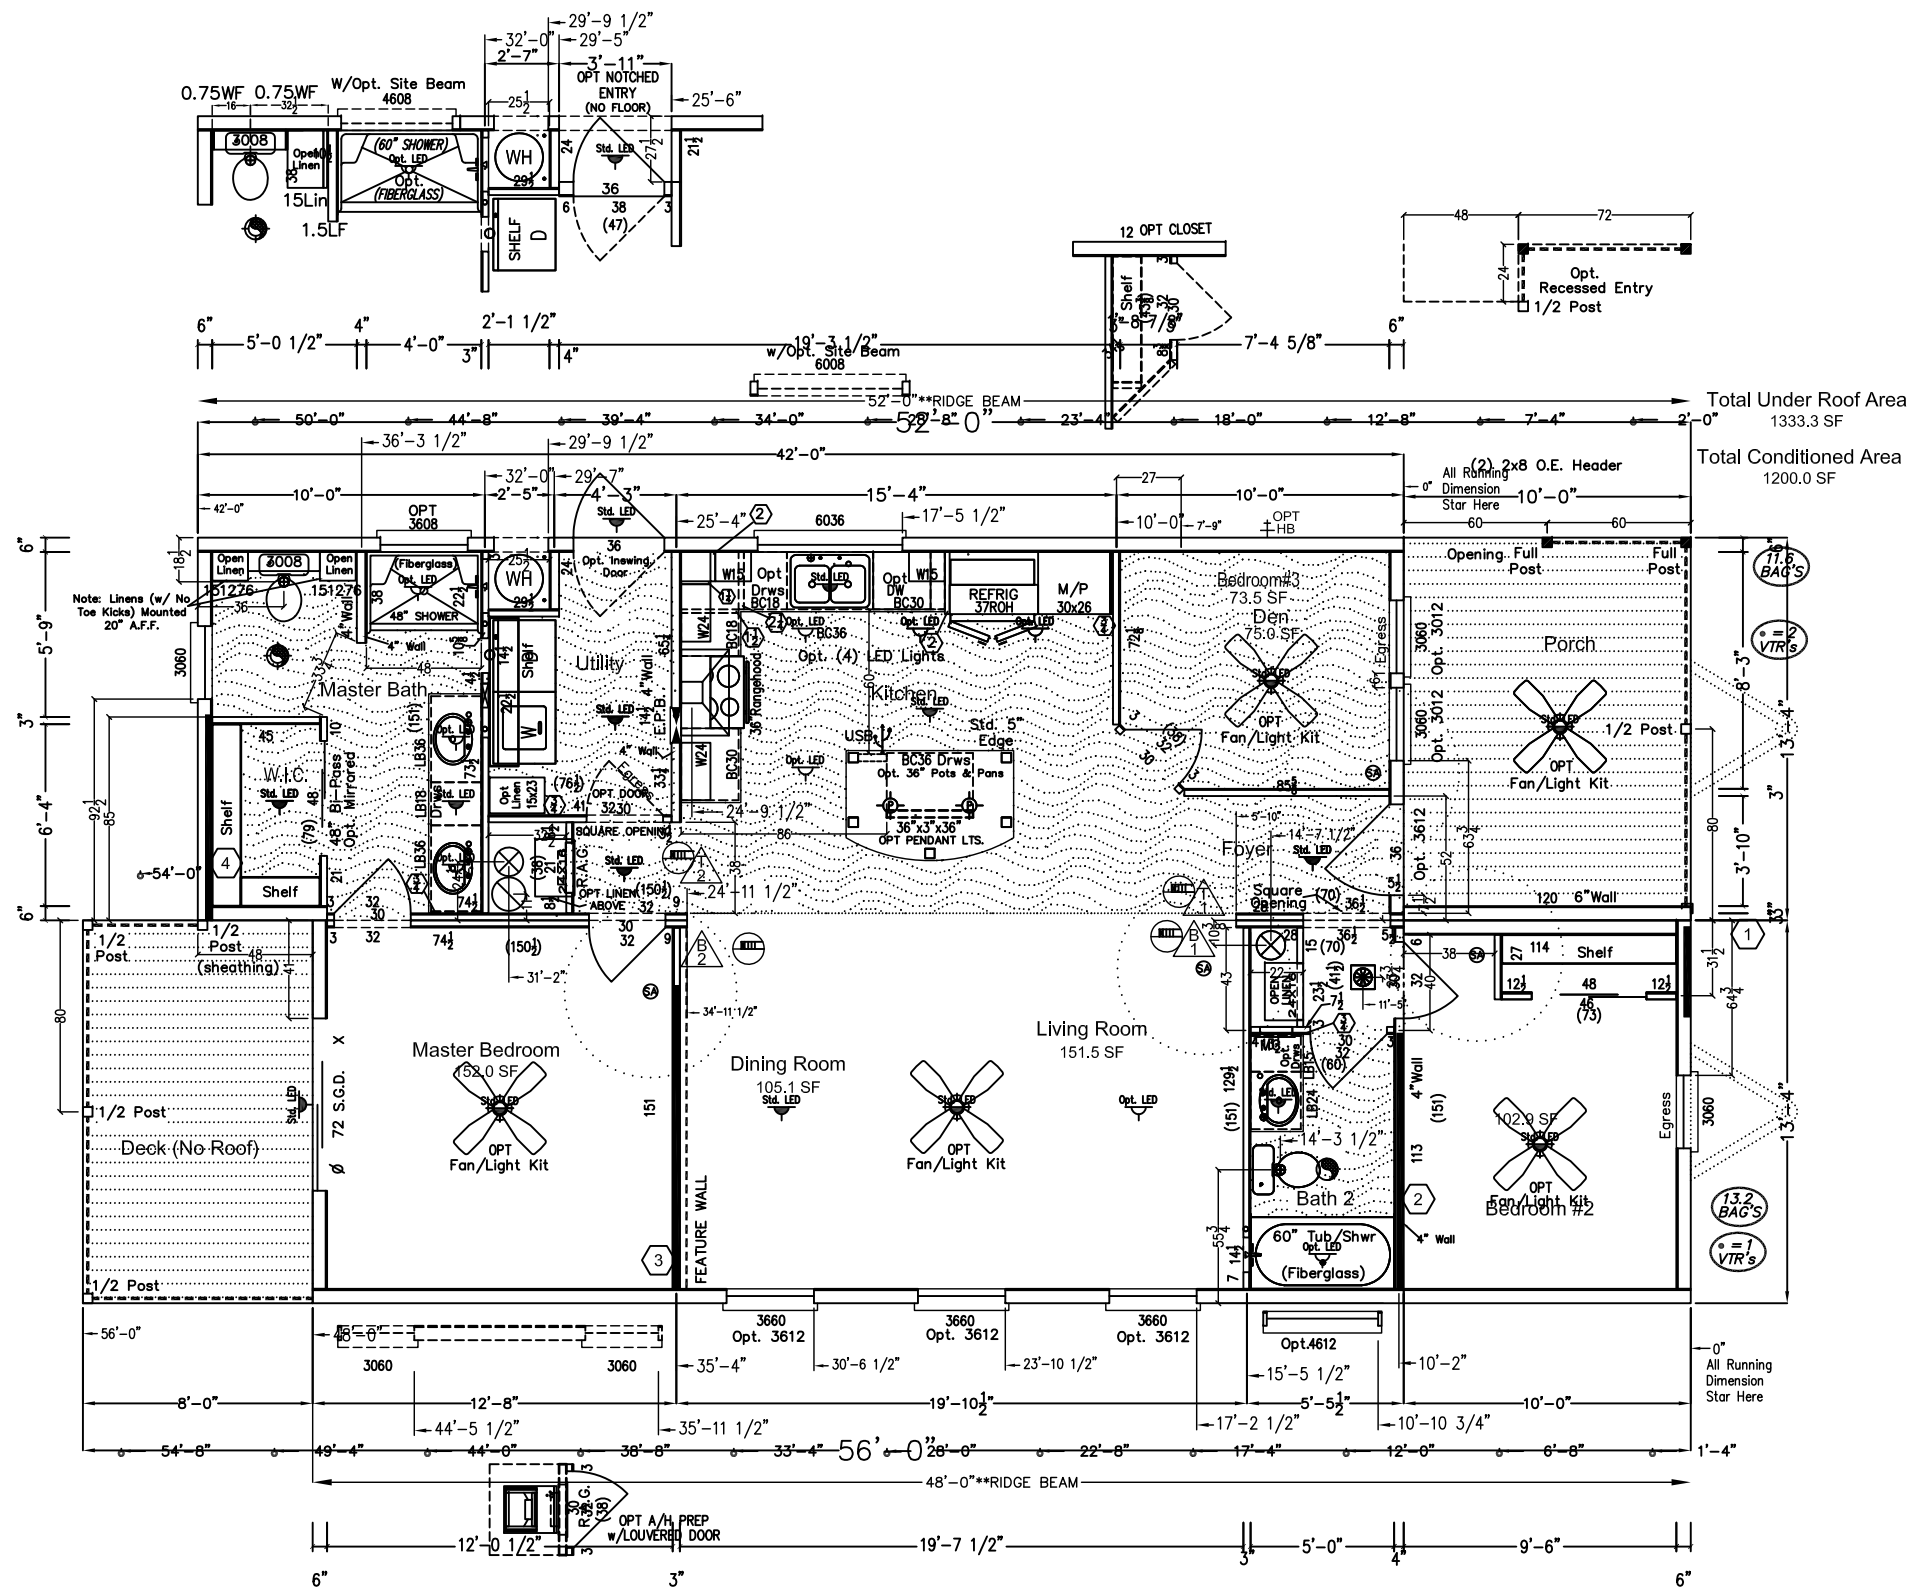

Whole House Fan Notes:			SQUARE FOOTAGE BREAKDOWN FOR PROJECT		
DESCRIPTION	AREA (Sq. Ft.)	PERIMETER (Ft.)	DESCRIPTION	AREA (Sq. Ft.)	PERIMETER (Ft.)
UP to 1428 Sq. Ft. =	(1) 50 cfm fan		PORCH SQUARE FEET	106.67 SF	42.7
1429 to 2571 Sq. Ft. =	(1) 90 cfm fan		SQUARE FEET A.C.	1213.32 SF	159.5
2572 and above =	(1) 110 cfm fan			1319.98 SF	202.1

RETURN AIR PER "PA69-DS-3" UNDERCUT DOOR

Note: Standard Insulation
R 22-11-11 w/ Pkg System.
R 30-11-11 req'd w/Opt.Air
Handler and/or addition of
any Single Window or Sliding
Glass Door to Standard Plan.
R 33-11-22 req'd If all
Optional Windows and
S.G.Doors added.

Special Instructions
Truss # XXXXXXXX
X-1.2 Roof Pitch
X ft. Flat Ceiling
X ft. Cathedral Ceiling
R XX-XX-XX
CHECK CONFIRM FOR ALL
ORDER SPECIFIC ITEMS

