


FHCC

SD #28

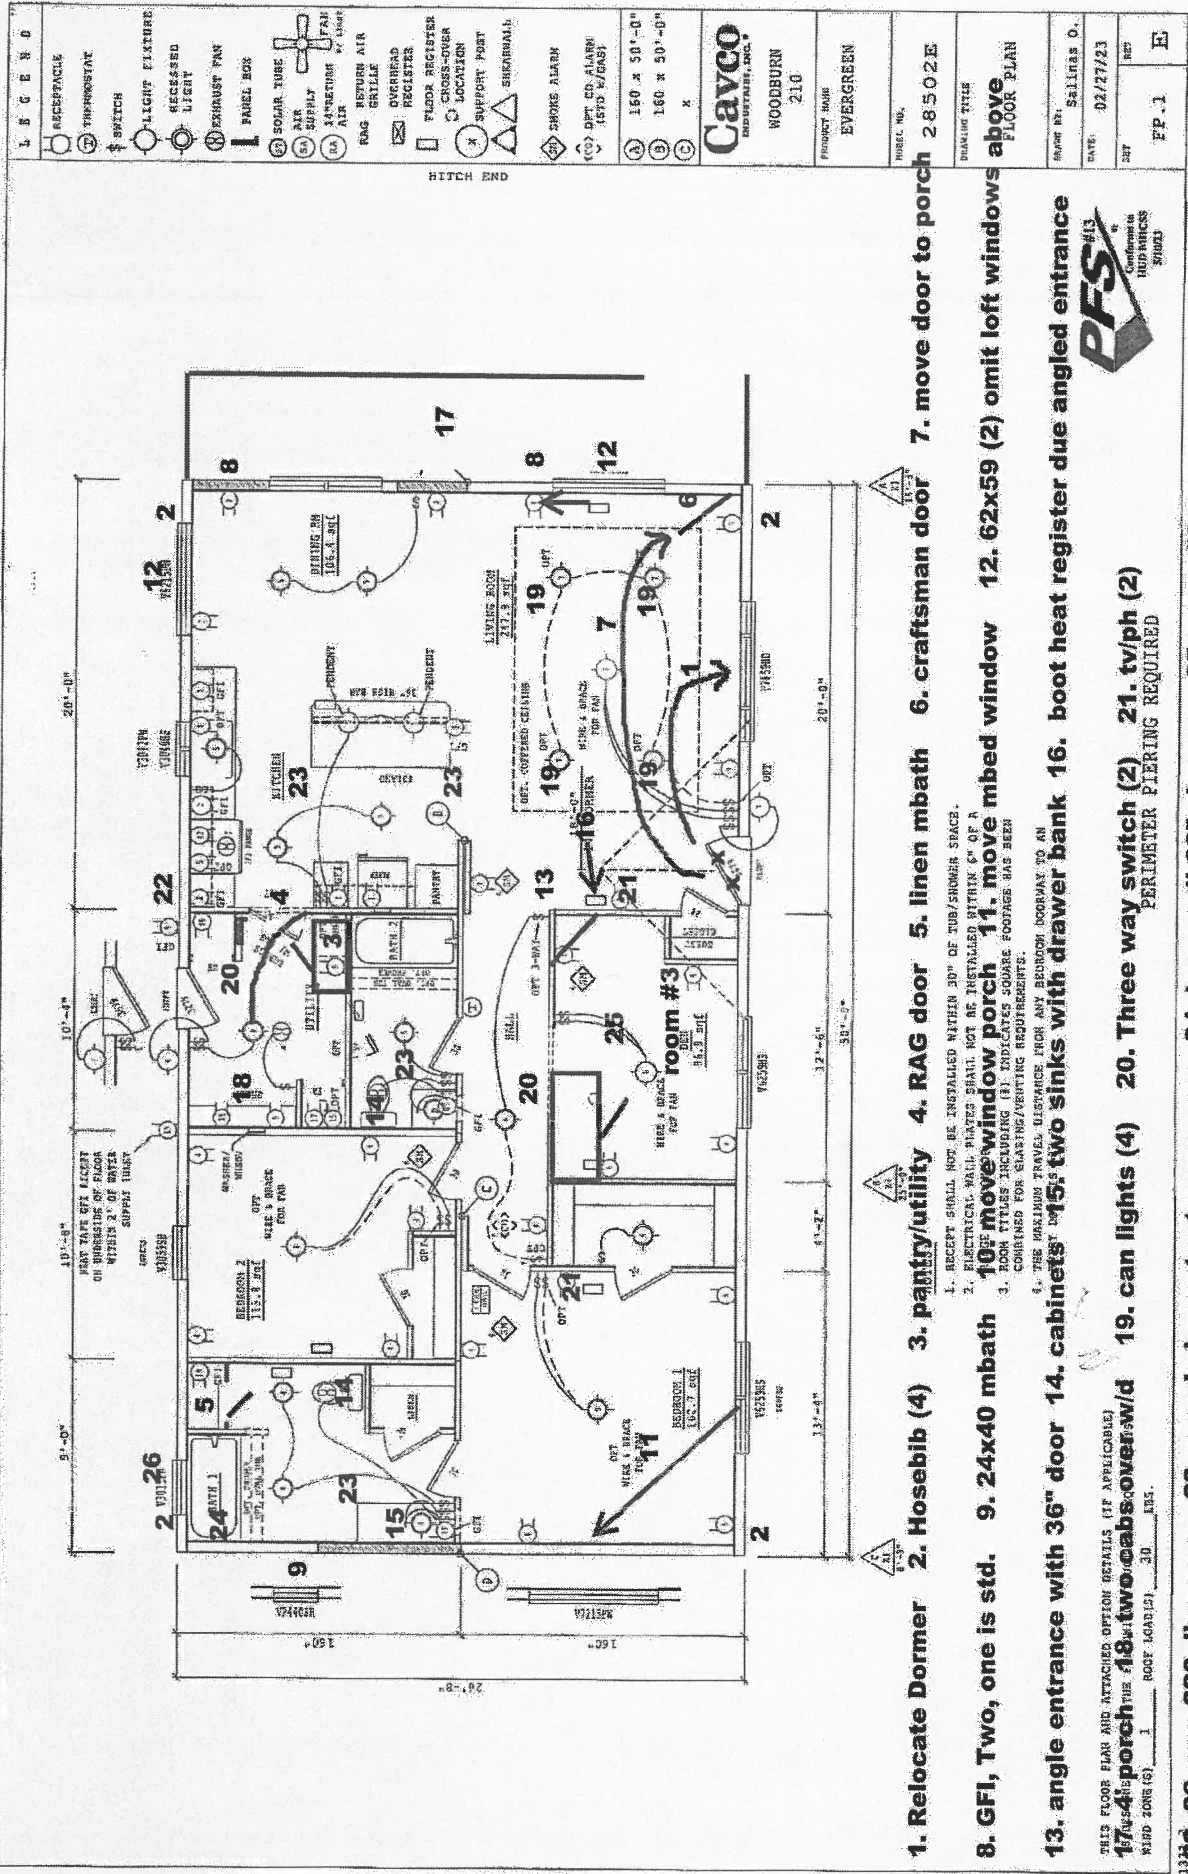

1. Relocate Dormer 2. Hosebib (4) 3. pantry/utility 4. RAG door 5. linen mbath 6. craftsman door 7. move door to porch 8. GFI, Two, one is std. 9. 24x40 mbath 10. move window porch 11. move mbed window 12. 62x59 (2) omit loft windows 13. angle entrance with 36" door 14. cabinets 15. two sinks with drawer bank 16. boot heat register due angled entrance 17. 4 porch 18. two cabinets w/d 19. can lights (4) 20. Three way switch (2) 21. tv/ph (2) 22. 20 amp 220 dhp prep 23. rounded counter top corners 24. lumawall 60" shower 25. room #3 26. guns/lot

21EV28502E